


NOTES:


1. LUMINAIRE # 77 915 – SEE SPECIFICATIONS

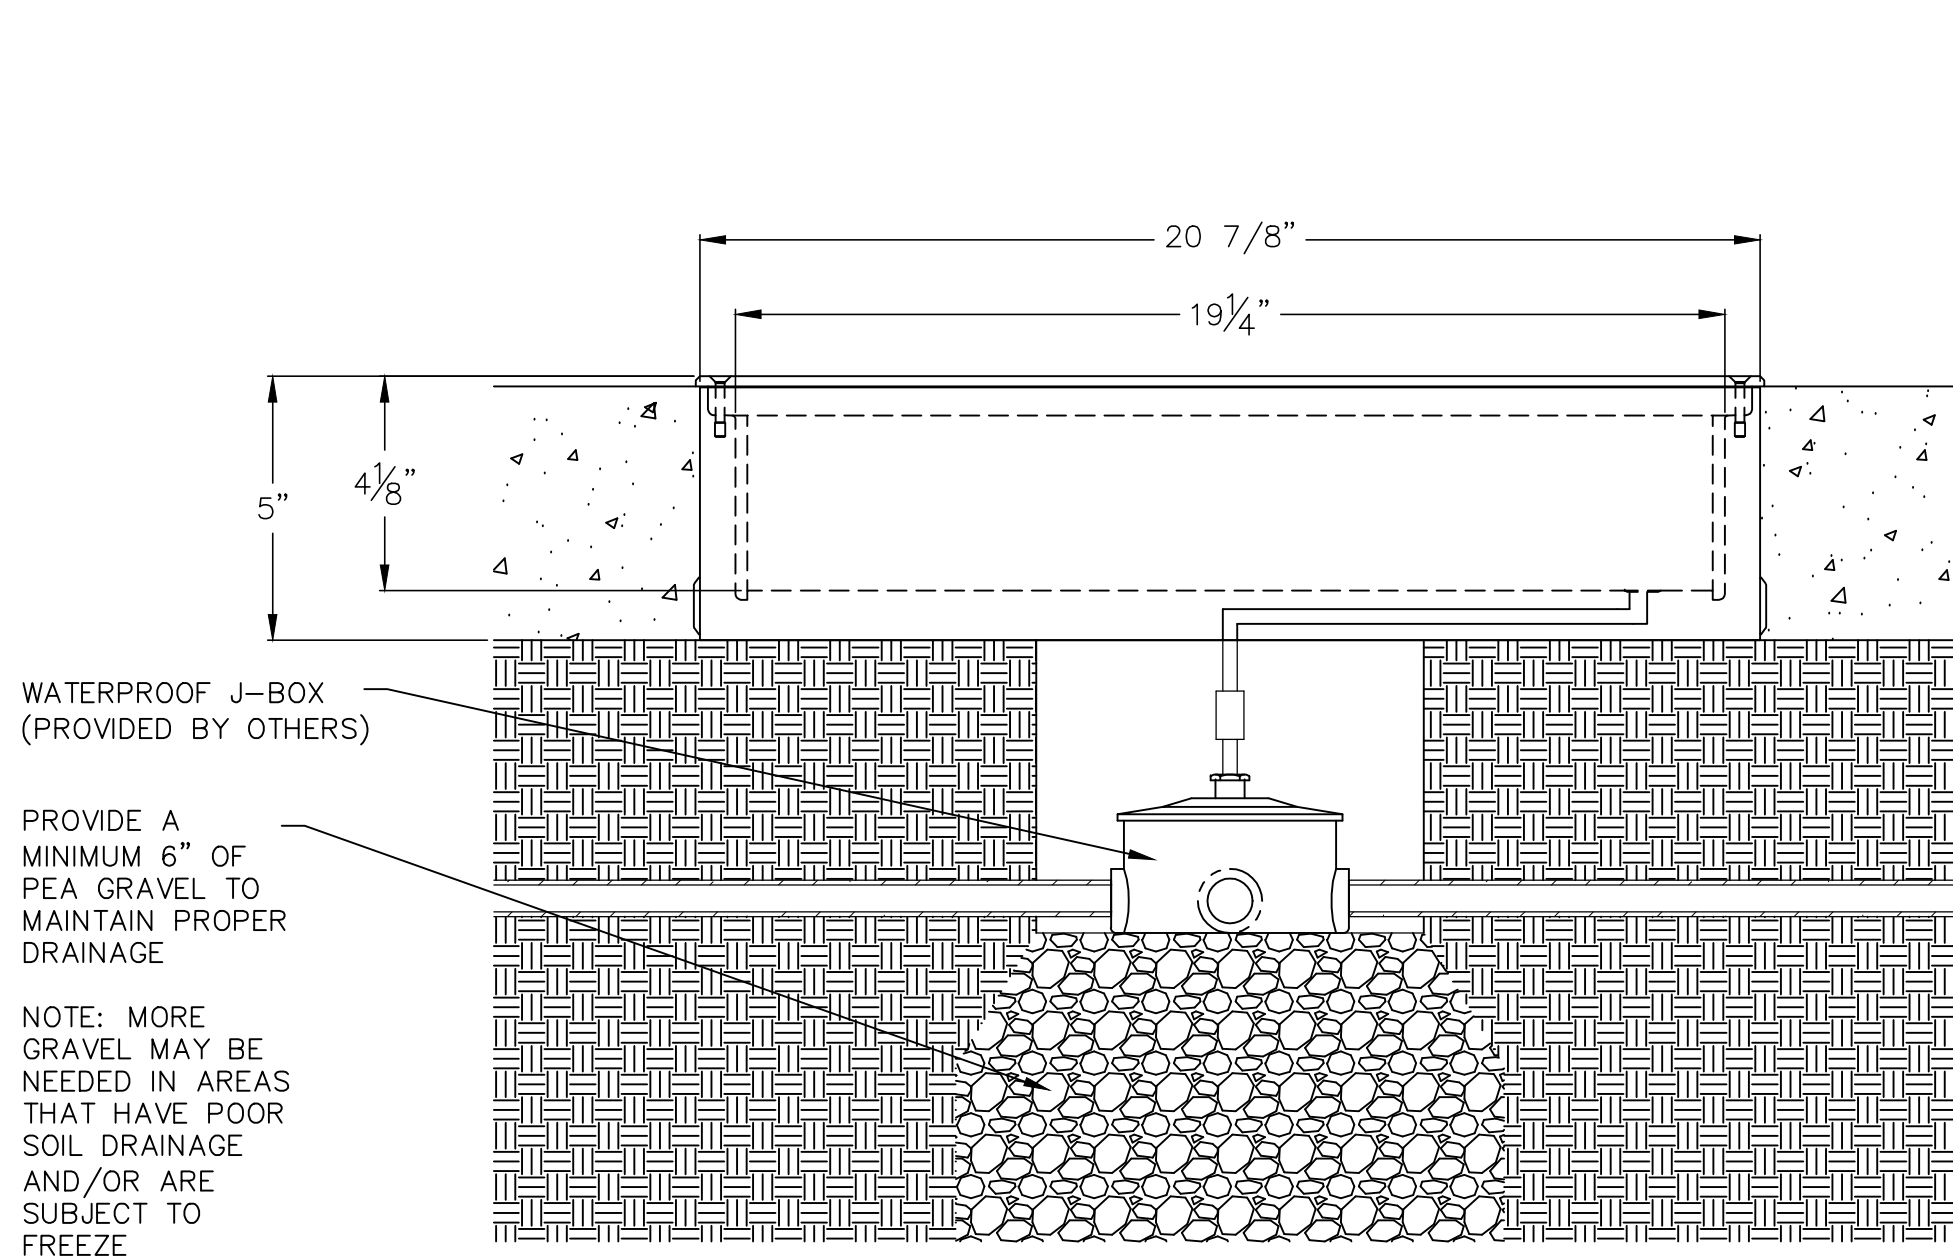

WATERPROOF J-BOX
(PROVIDED BY OTHERS)

PROVIDE A
MINIMUM 6" OF
PEA GRAVEL TO
MAINTAIN PROPER
DRAINAGE

NOTE: MORE
GRAVEL MAY BE
NEEDED IN AREAS
THAT HAVE POOR
SOIL DRAINAGE
AND/OR ARE
SUBJECT TO
FREEZE

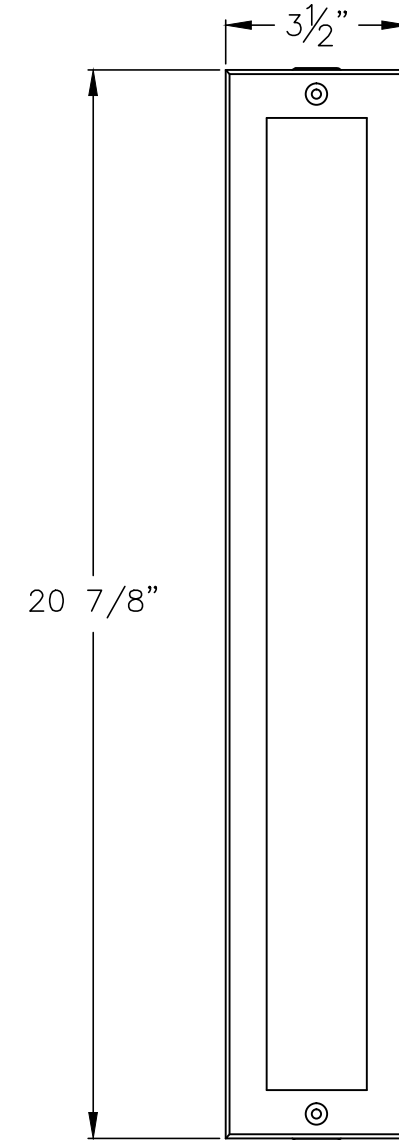

TYPE: _____

SUBMITTAL APPROVAL

APPROVED BY: _____

SIGNED: _____ DATE: _____

REV.	DATE	DESCRIPTION

CAT NO.: 77 915

PROJECT: -

LOCATION: -

DRAWN: AV DATE: 8/10/15 File Name: 77915.dxf

BEGA

1000 Bega Way
Carpinteria, Ca. 93013
(805) 684-0533

This print contains confidential information which is the property of BEGA U.S. By acceptance this information, the borrower agrees that it will not be used for any other purpose other than that which it was loaned.