



NOTES:

1. LUMINAIRE # 22 228 – SEE SPECIFICATIONS:

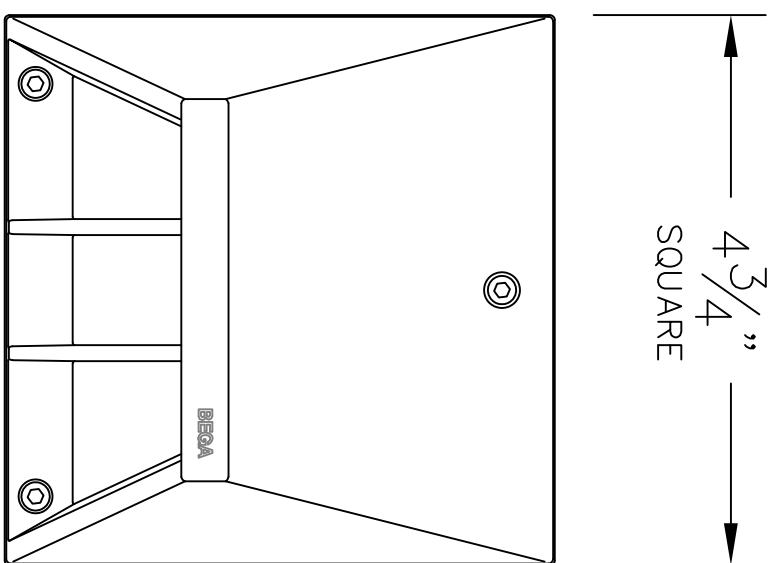

FINISHED WALL SURFACE

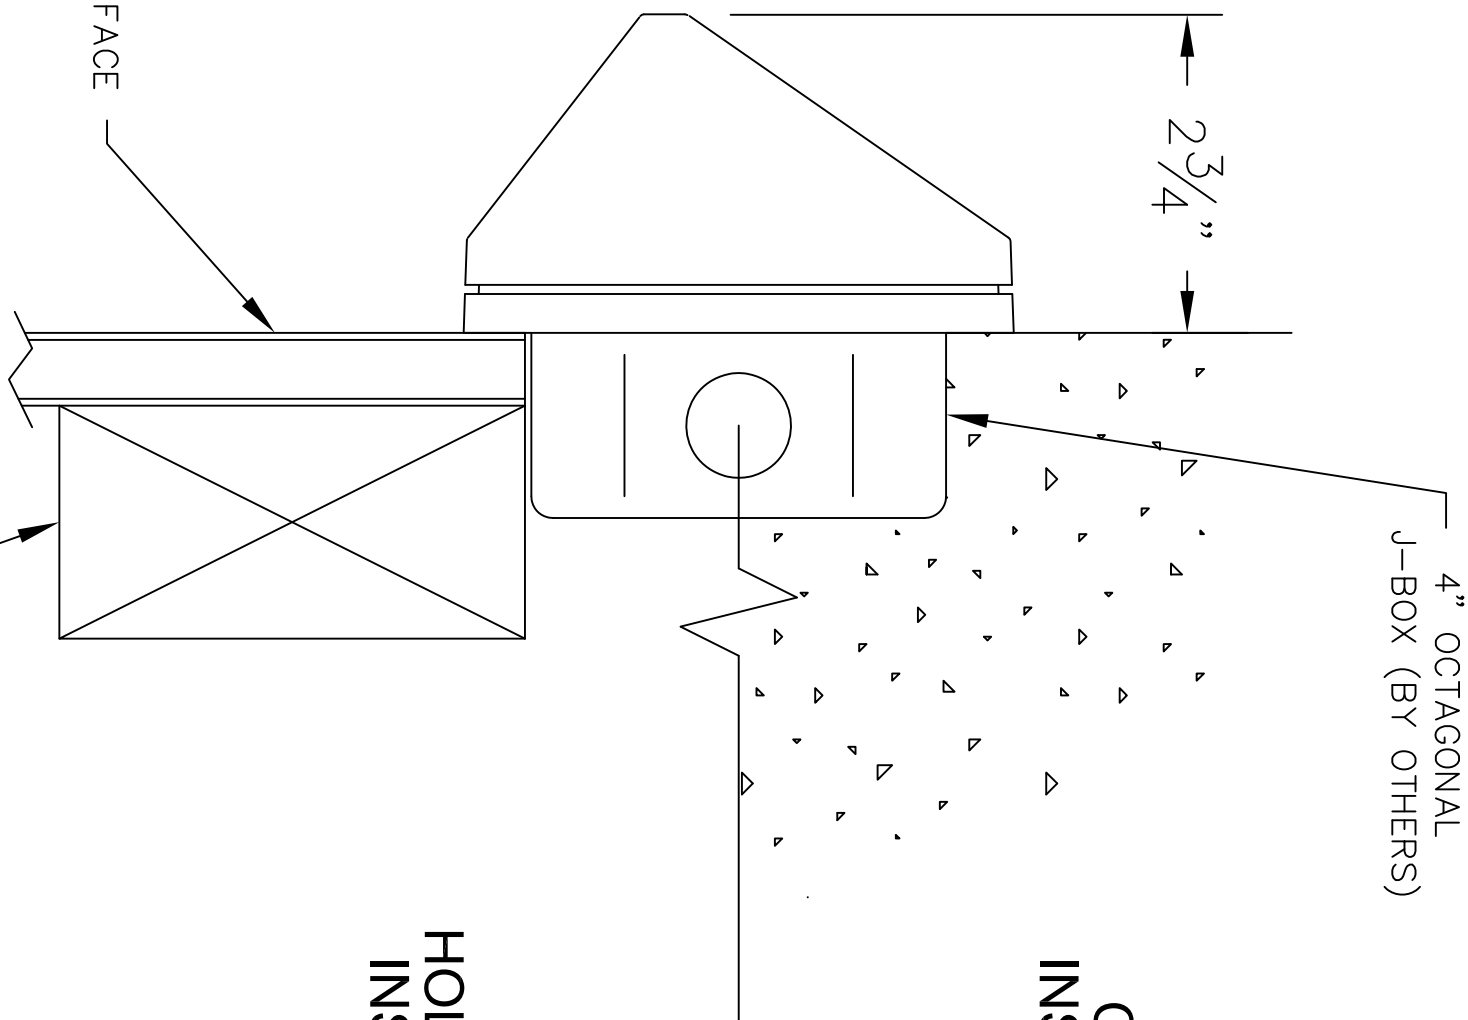

2 x 4 BLOCKING

4" OCTAGONAL
J-BOX (BY OTHERS)

HOLLOW-WALL
INSTALLATION

CONCRETE
INSTALLATION

This print contains confidential information which is the property of BEGA/US. By accepting this information, the borrower agrees that it will not be used for any other purpose other than that which is was loaned.

Catalog No.: 22 228

Description: SURFACE WALL WITH CUTOFF OPTICS

Drawn by: Bob Mc Date: 7/1/15 File Name: 22228.dxf

SCALE: NONE – DO NOT SCALE DRAWING

BEGA

1000 Bega Way
Carpinteria, Ca. 93013
(805) 684-0533