



Note: WALL LUMINAIRE # 44 438 – SEE SPECIFICATIONS

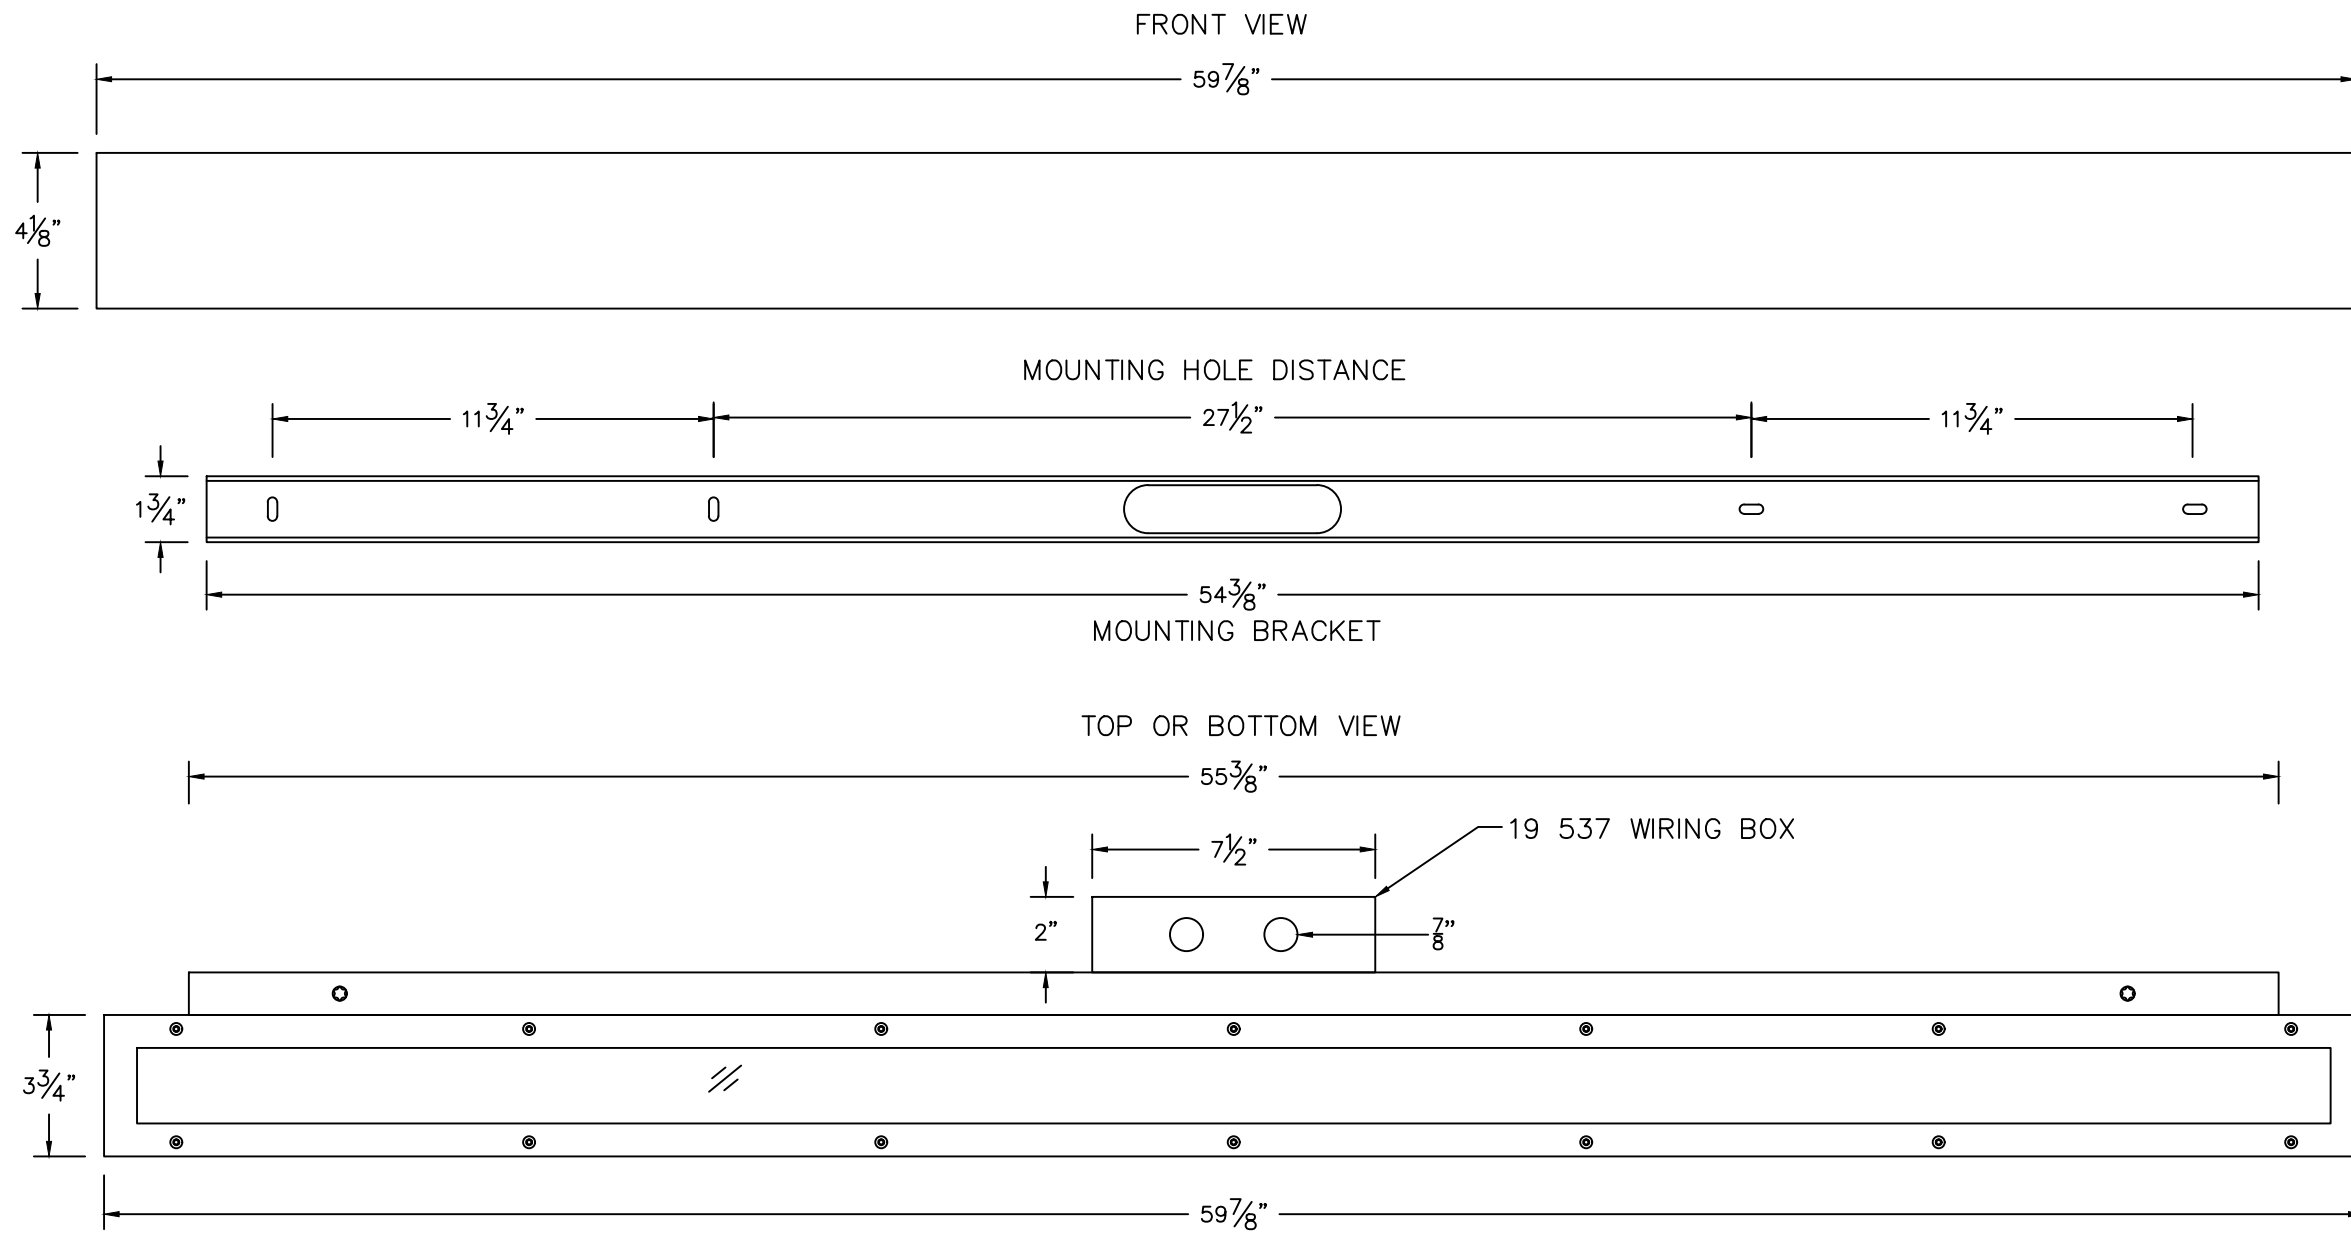

CONCRETE INSTALLATION

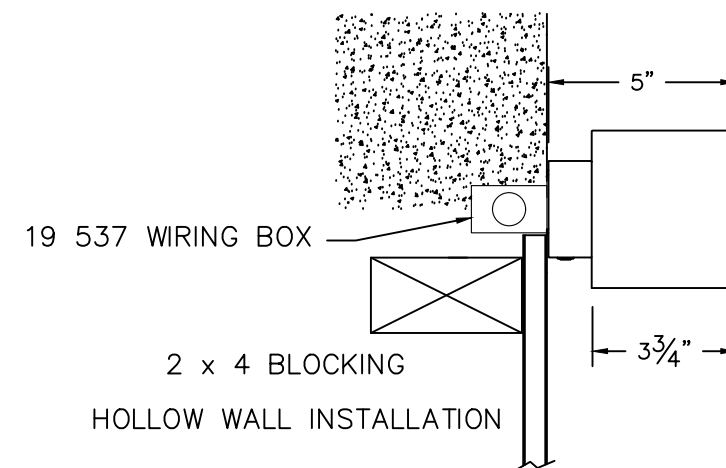

TYPE: _____

SUBMITTAL APPROVAL

CAT NO.: 44 438

APPROVED BY: _____

PROJECT: -

SIGNED: _____

LOCATION: -

REV.	DATE	DESCRIPTION

DRAWN: AG DATE: 02/26/2019 FILE NAME: 44438.dxf

BEGA

1000 Bega Way
Carpinteria, Ca. 93013
(805) 684-0533

This print contains confidential information which is the property of BEGA U.S. By acceptance this information, the borrower agrees that it will not be used for any other purpose other than that which is loaned.