


CONCRETE INSTALLATION

HOLLOW WALL INSTALLATION

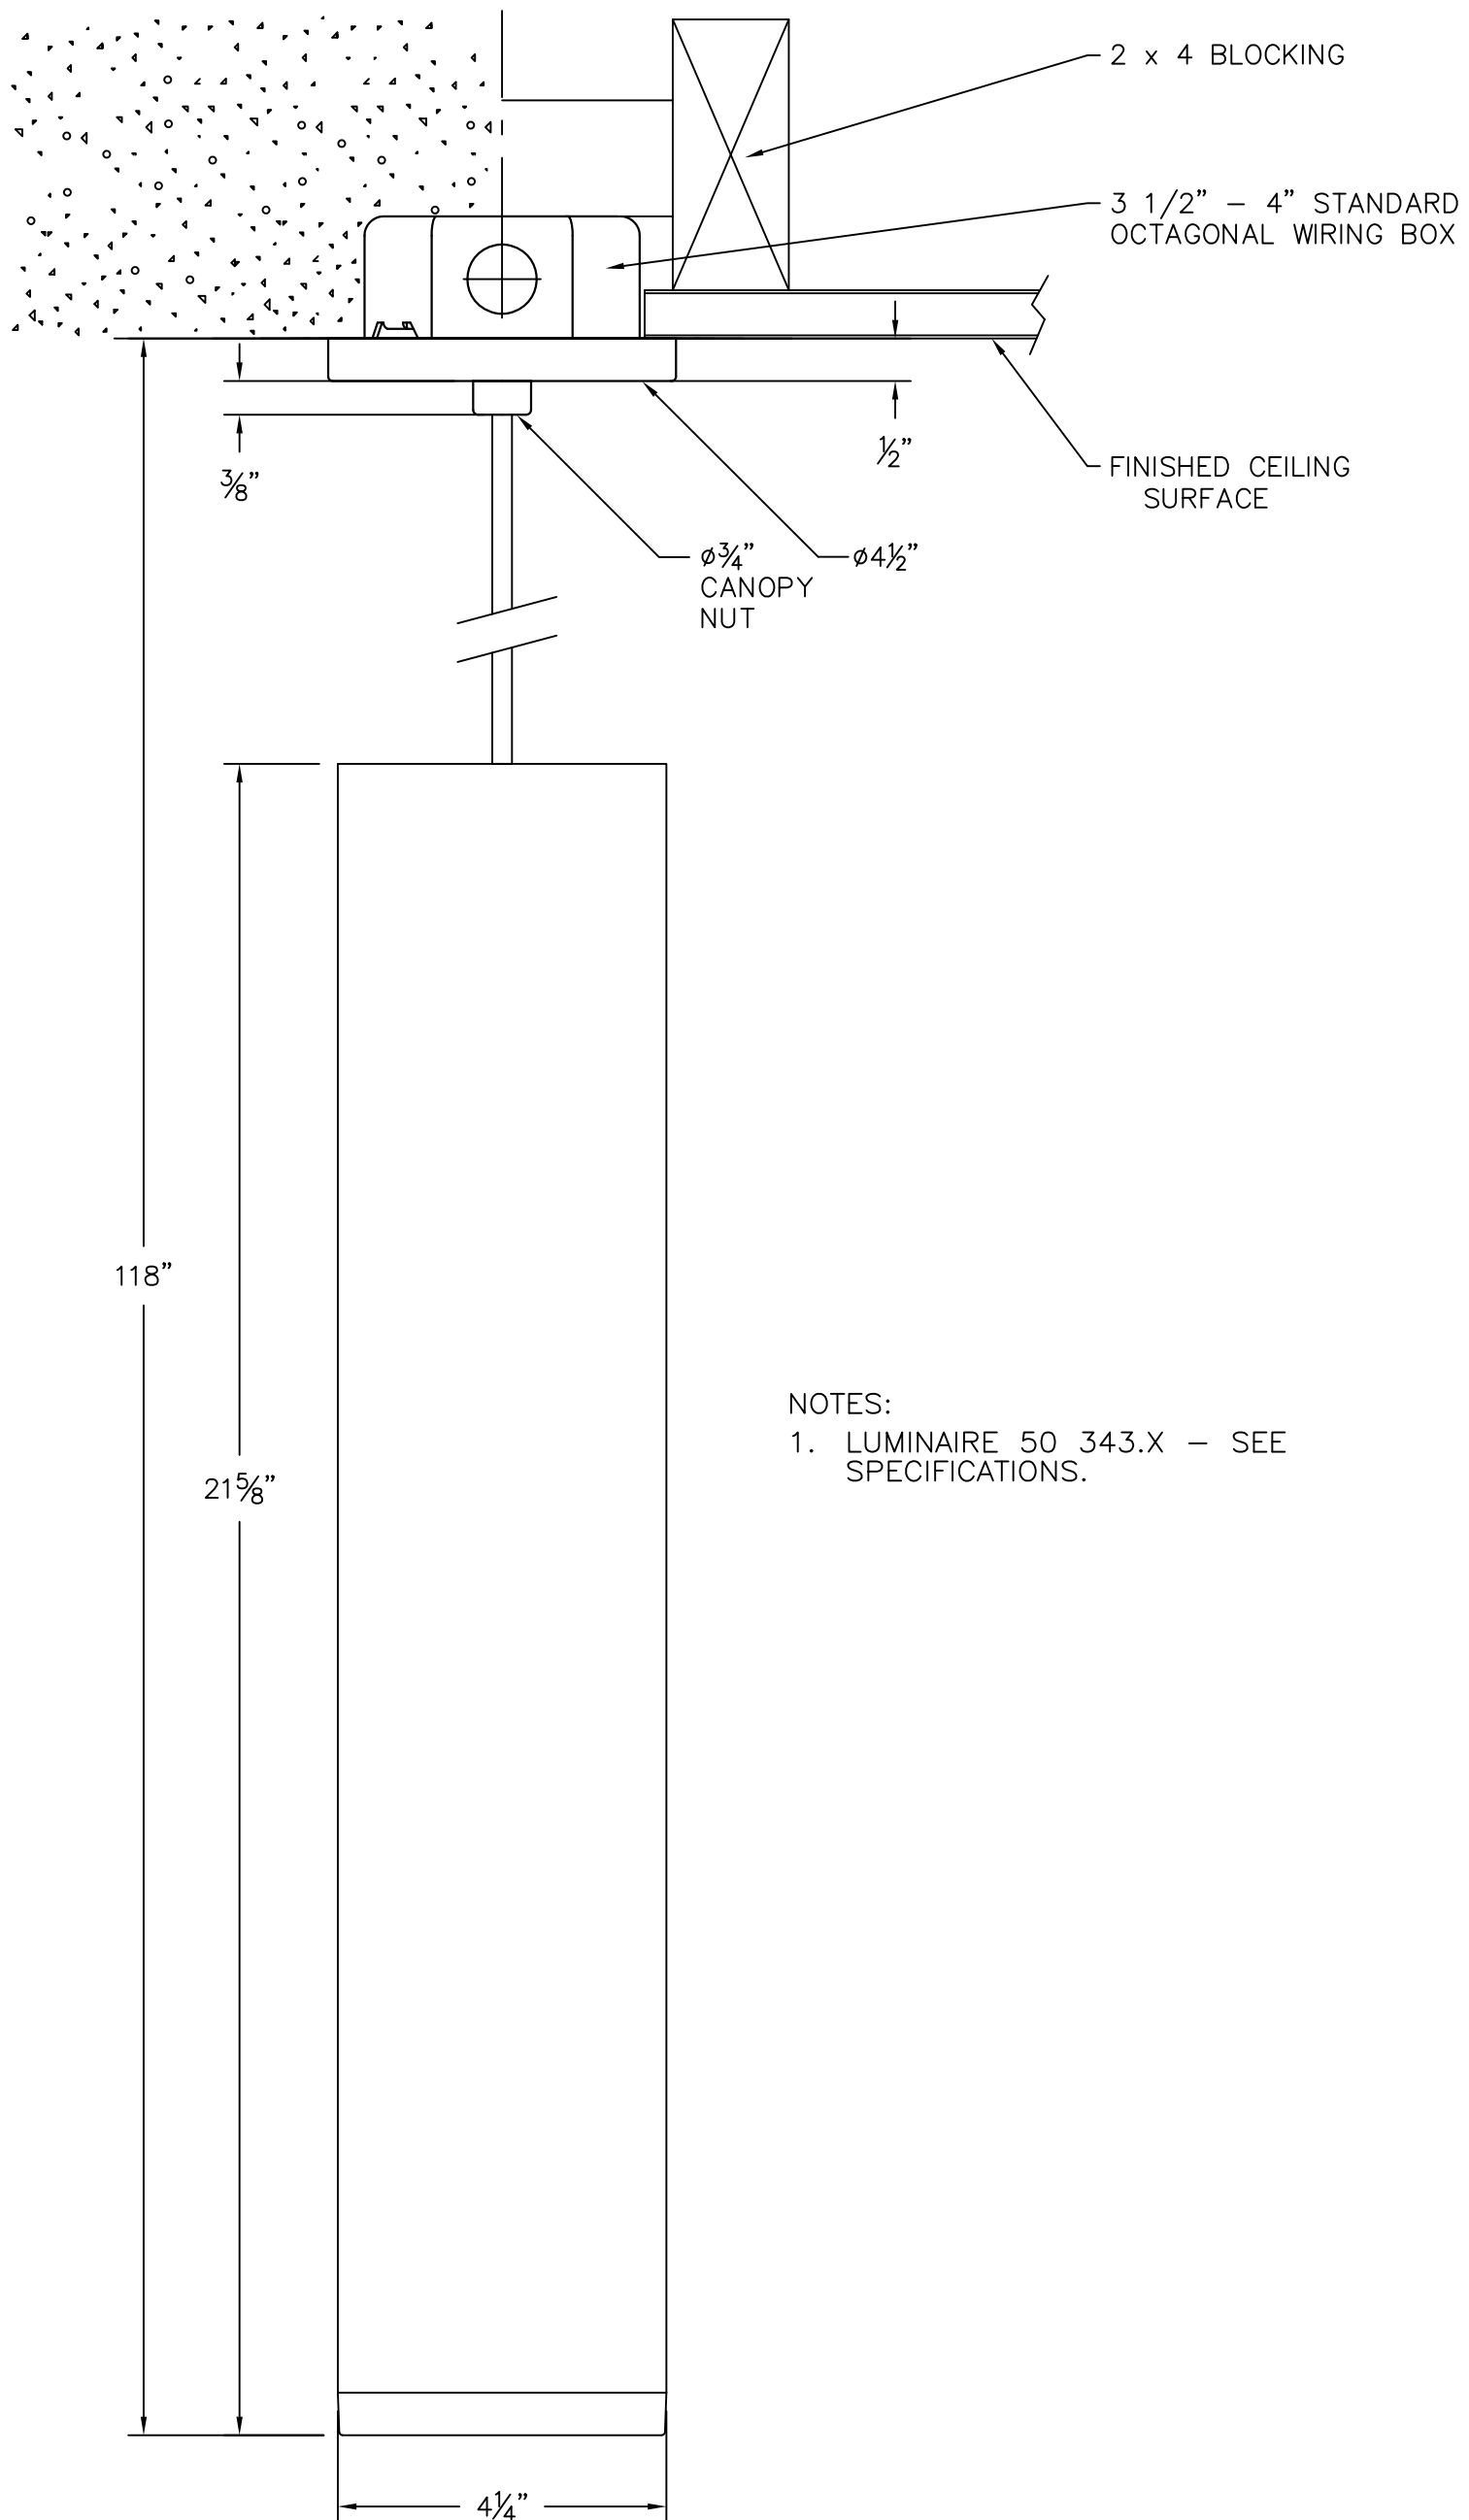

NOTES:

1. LUMINAIRE 50 343.X – SEE SPECIFICATIONS.

This print contains confidential information which is the property of BEGA/US. By accepting this information, the borrower agrees that it will not be used for any other purpose other than that which it was loaned.

Catalog No.: 50 343.X

Description: LED PENDANT LUMINAIRE

Drawn by: AG Date: 10/25/2018 File Name: 50343.dxf

SCALE: NONE — DO NOT SCALE DRAWING

BEGA

1000 Bega Way
Carpinteria, Ca. 93013
(805) 684-0533