
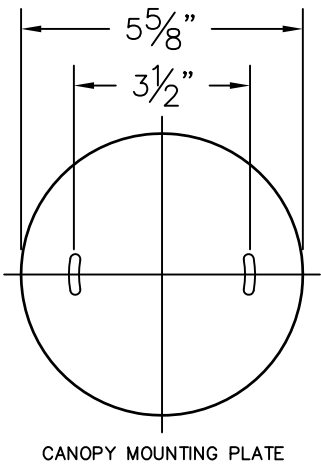



CONCRETE INSTALLATION

HOLLOW WALL INSTALLATION

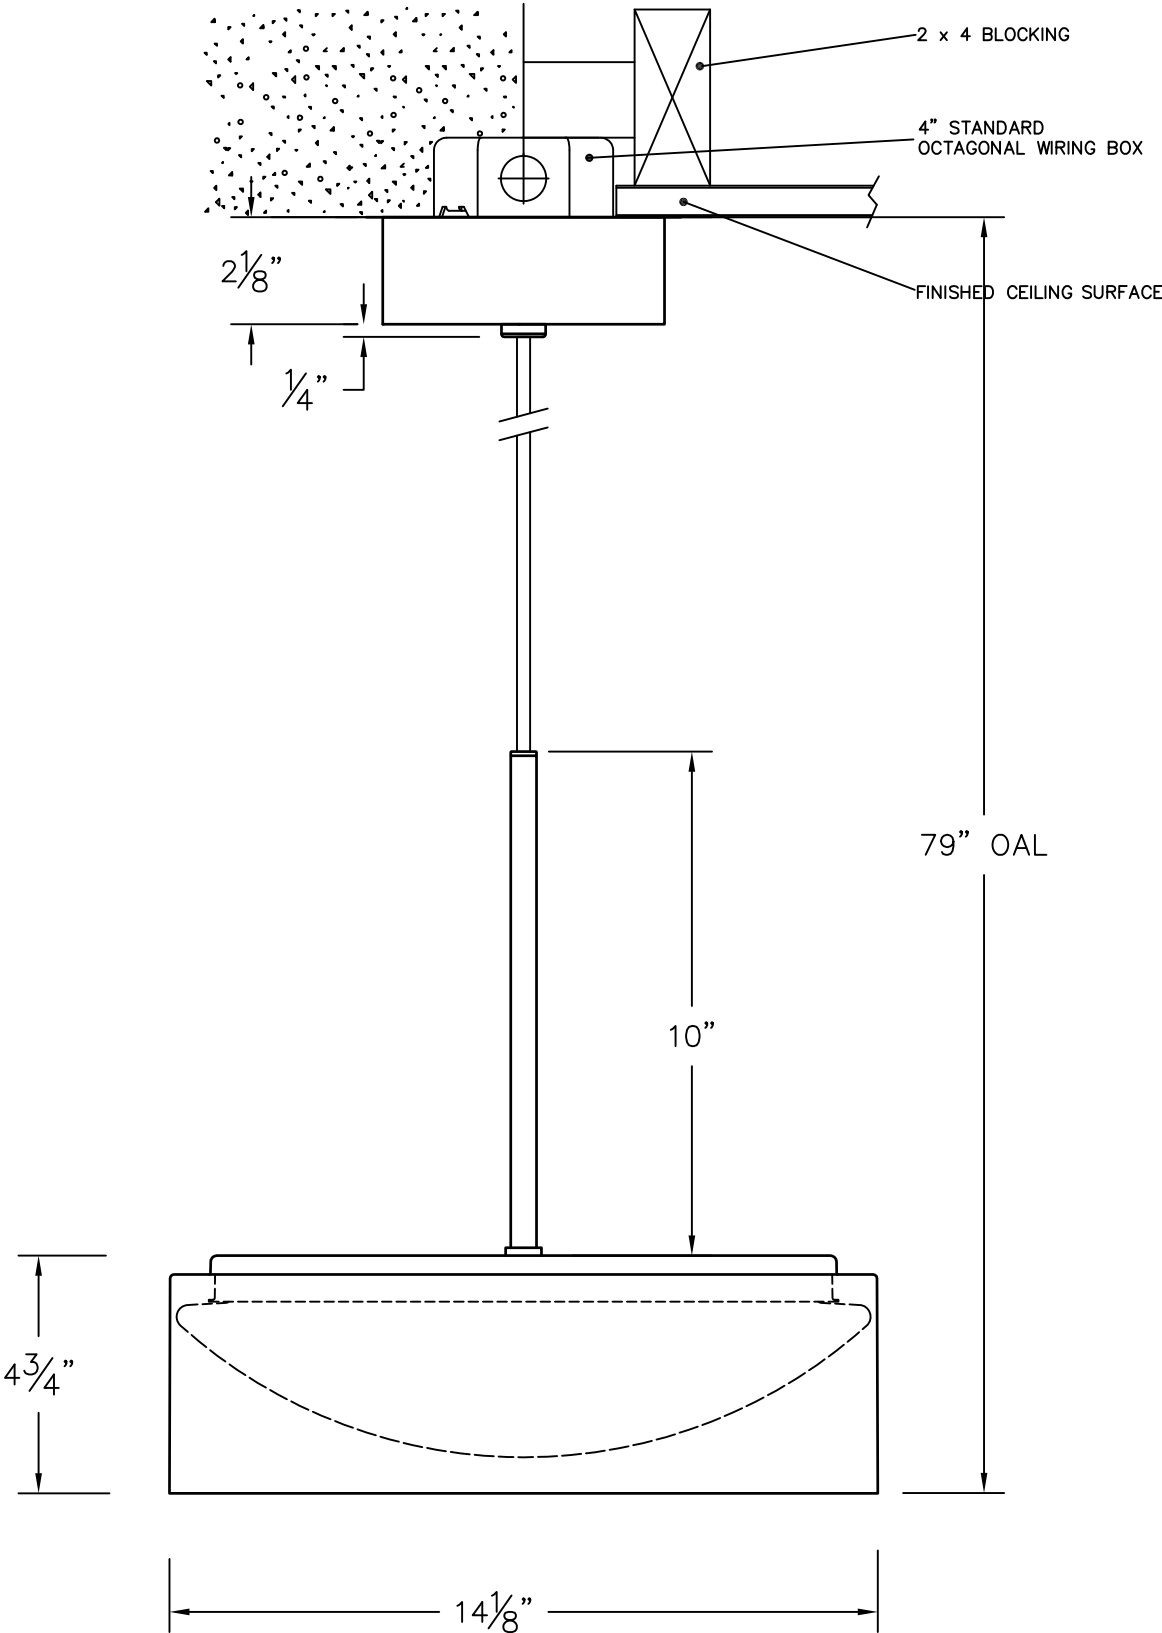

NOTES:

- 1. LUMINAIRE # 50 352.X – SEE SPECIFICATIONS
- 2. SELECT THE DESIRED INSIDE MATERIAL FINISH BY USING APPROPRIATE CODE NUMBER AS SUFFIX

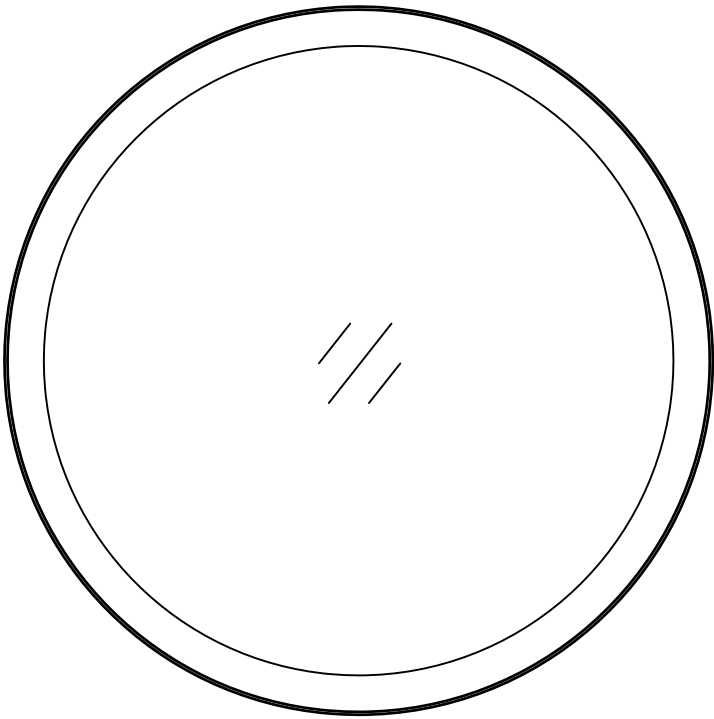

TYPE: _____

SUBMITTAL APPROVAL			CAT NO.: <u>LUMINAIRE # 50 352.X</u>		BEGA
APPROVED BY: _____			PROJECT: <u>-</u>		
SIGNED: _____			LOCATION: <u>-</u>		
DATE: _____			DRAWN: <u>NF</u> DATE: <u>08/16/17</u> FILE NAME: <u>50352.dxf</u>		
REV.	DATE	DESCRIPTION			
This print contains confidential information which is the property of BEGA U.S. By acception this information, the borrower agrees that it will not be used for any other purpose other than that which is was loaned.					