


NOTES:

1. 50 382.X WITH CEILING BOX – SEE SPECIFICATIONS
2. LUMINAIRE IS NON-IC RATED – INSULATION MUST BE AT LEAST 3" FROM LUMINAIRE.
3. CUTOUT DIAMETER 7 1/4"

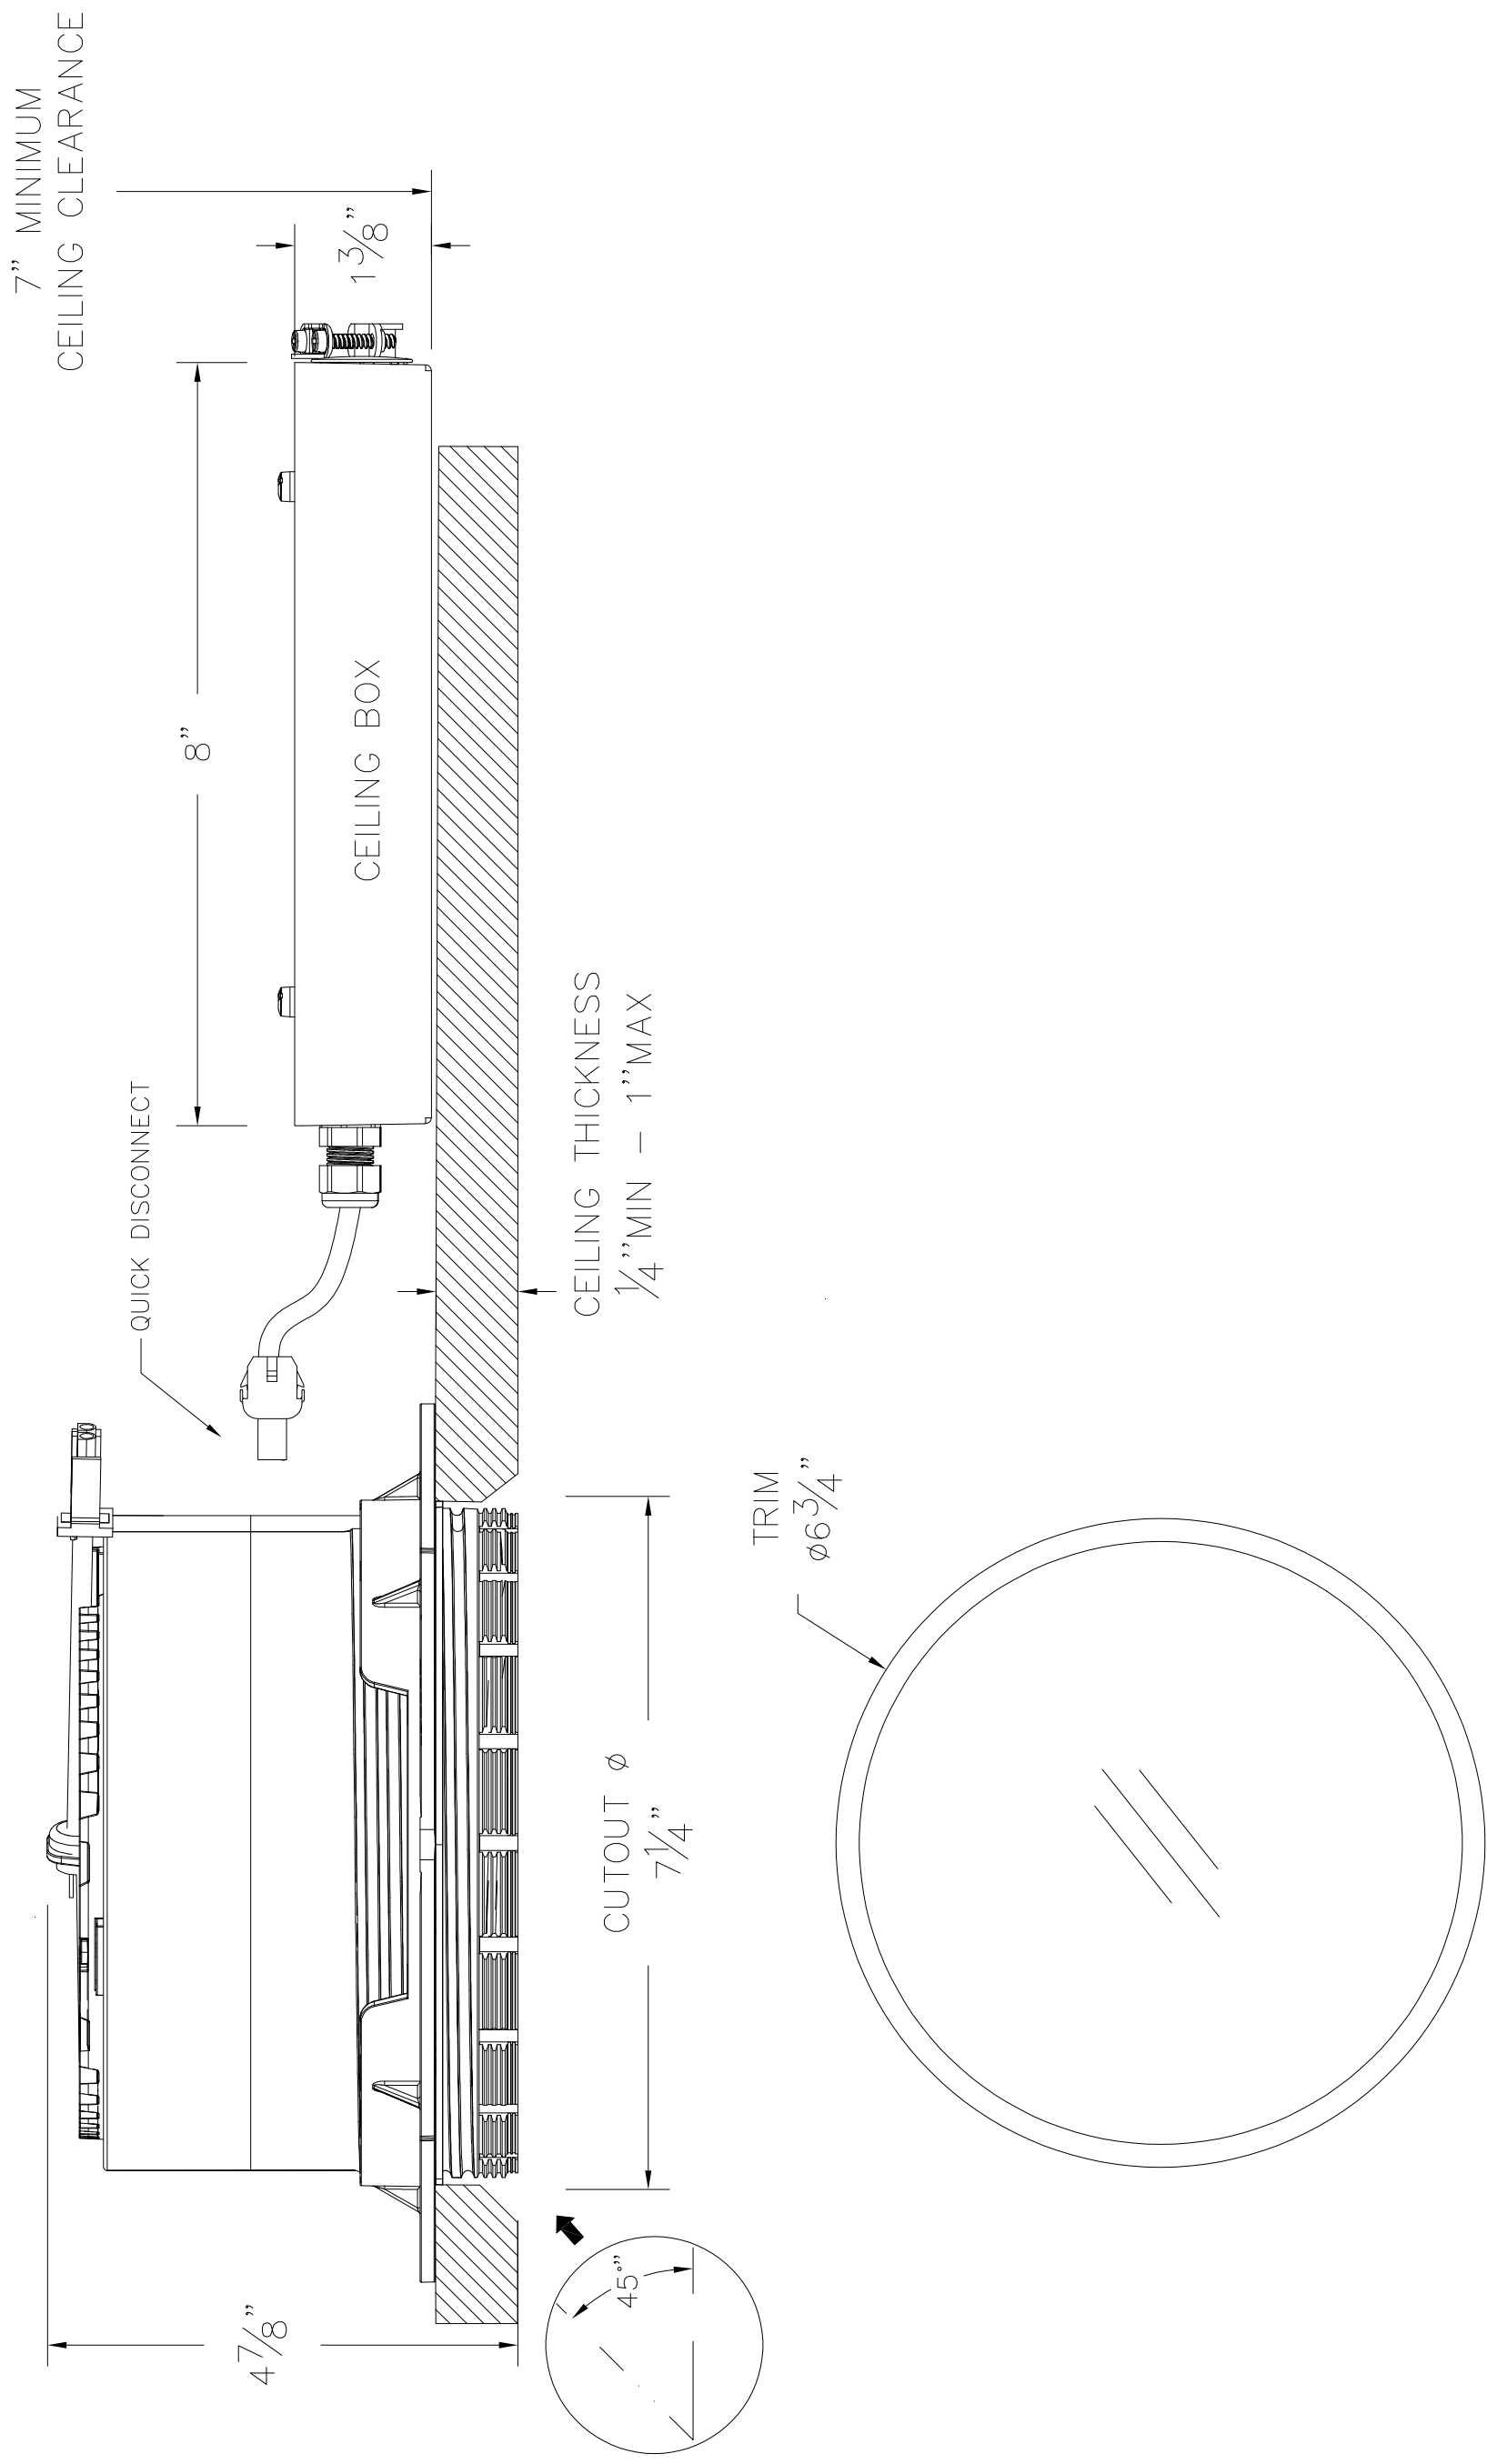

TYPE:

SUBMITTAL APPROVAL

APPROVED BY: _____

SIGNED: _____

DATE: _____

CAT NO.: LUMINAIRE# 50 382.X

DRAWN: SB DATE: 2/19/2020

FILE NAME: 50382_BEGA_SUBMITTAL.DXF

DESCRIPTION

REV. DATE

This print contains confidential information which is the property of BEGA U.S. By acceptance of BEGA U.S. information, the borrower agrees that it will not be used for any other purpose other than that which is was loaned.

BEGA

1000 Bega Way
Carpinteria, Ca. 93013

(805) 684-0533