




LOW PROFILE CANOPY

CONCRETE INSTALLATION HOLLOW WALL INSTALLATION

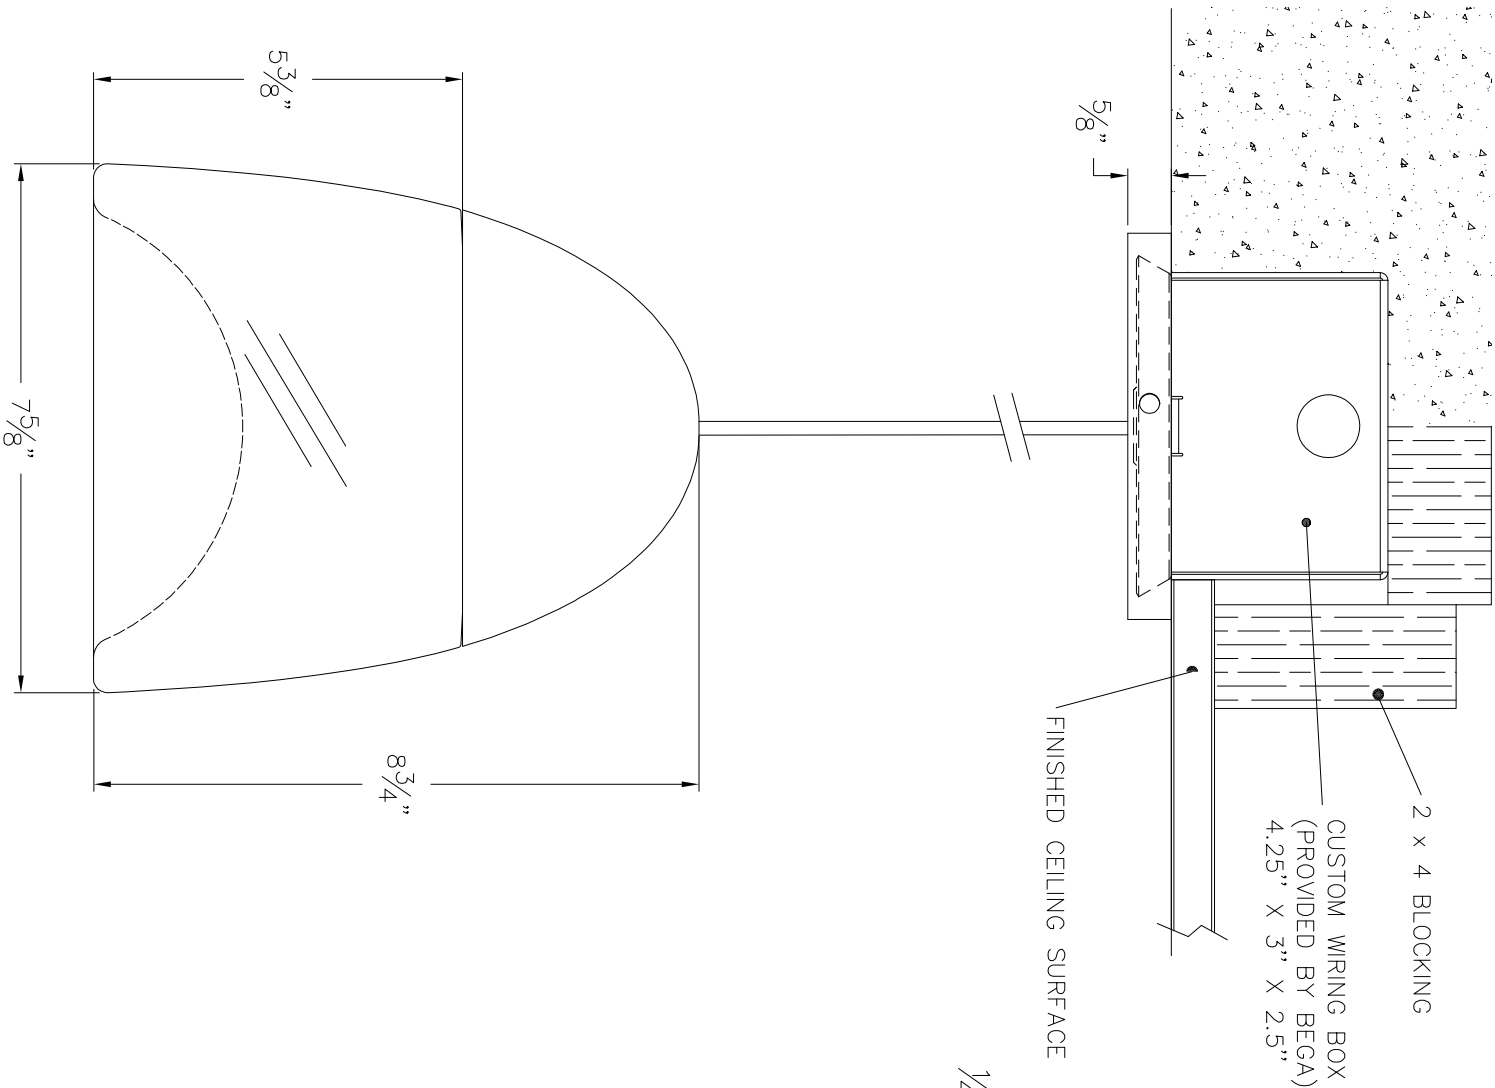

LOW PROFILE CANOPY

CONCRETE INSTALLATION HOLLOW WALL INSTALLATION

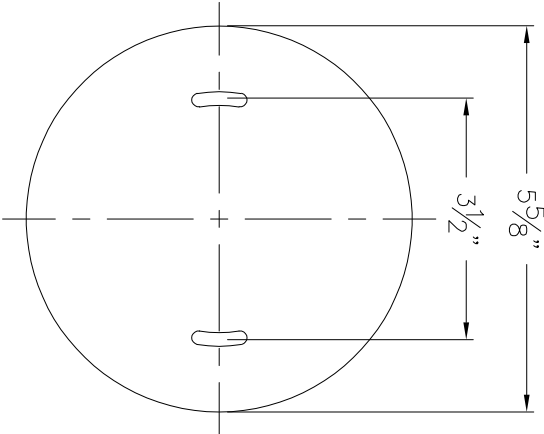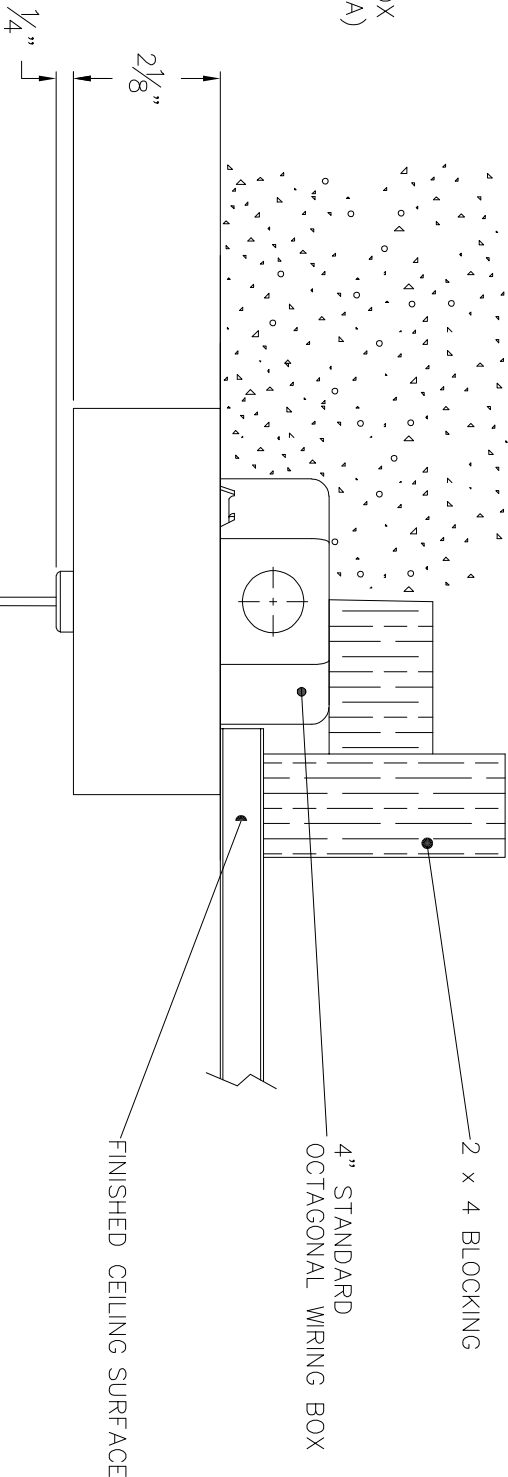

NOTES:

LUMINAIRE # 56 567.X WITH LOW PROFILE CANOPY
— SEE SPECIFICATIONS

NOTES:

LUMINAIRE # 56 567.X WITH STANDARD CANOPY —
SEE SPECIFICATIONS

TYPE: _____

<div>SUBMITTAL APPROVAL</div> <div>APPROVED BY: _____</div> <div>SIGNED: _____DATE: _____</div>			<div>CAT NO.: 56 567.X</div> <div>PROJECT: -</div> <div>LOCATION: -</div> <div>DRAWN: SB DATE: 9/25/2018File Name: 56 567.dxf</div>		<div>BEGA</div> <div>1000 Bega Way Carpinteria, Ca. 93013 (805) 684-0533</div>
REV.	DATE	DESCRIPTION			

This print contains confidential information which is the property of BEGA U.S. By acceptance this information, the borrower agrees that it will not be used for any other purpose other than that which is was loaned.