


LOW PROFILE CANOPY

| CONCRETE INSTALLATION | HOLLOW WALL INSTALLATION |

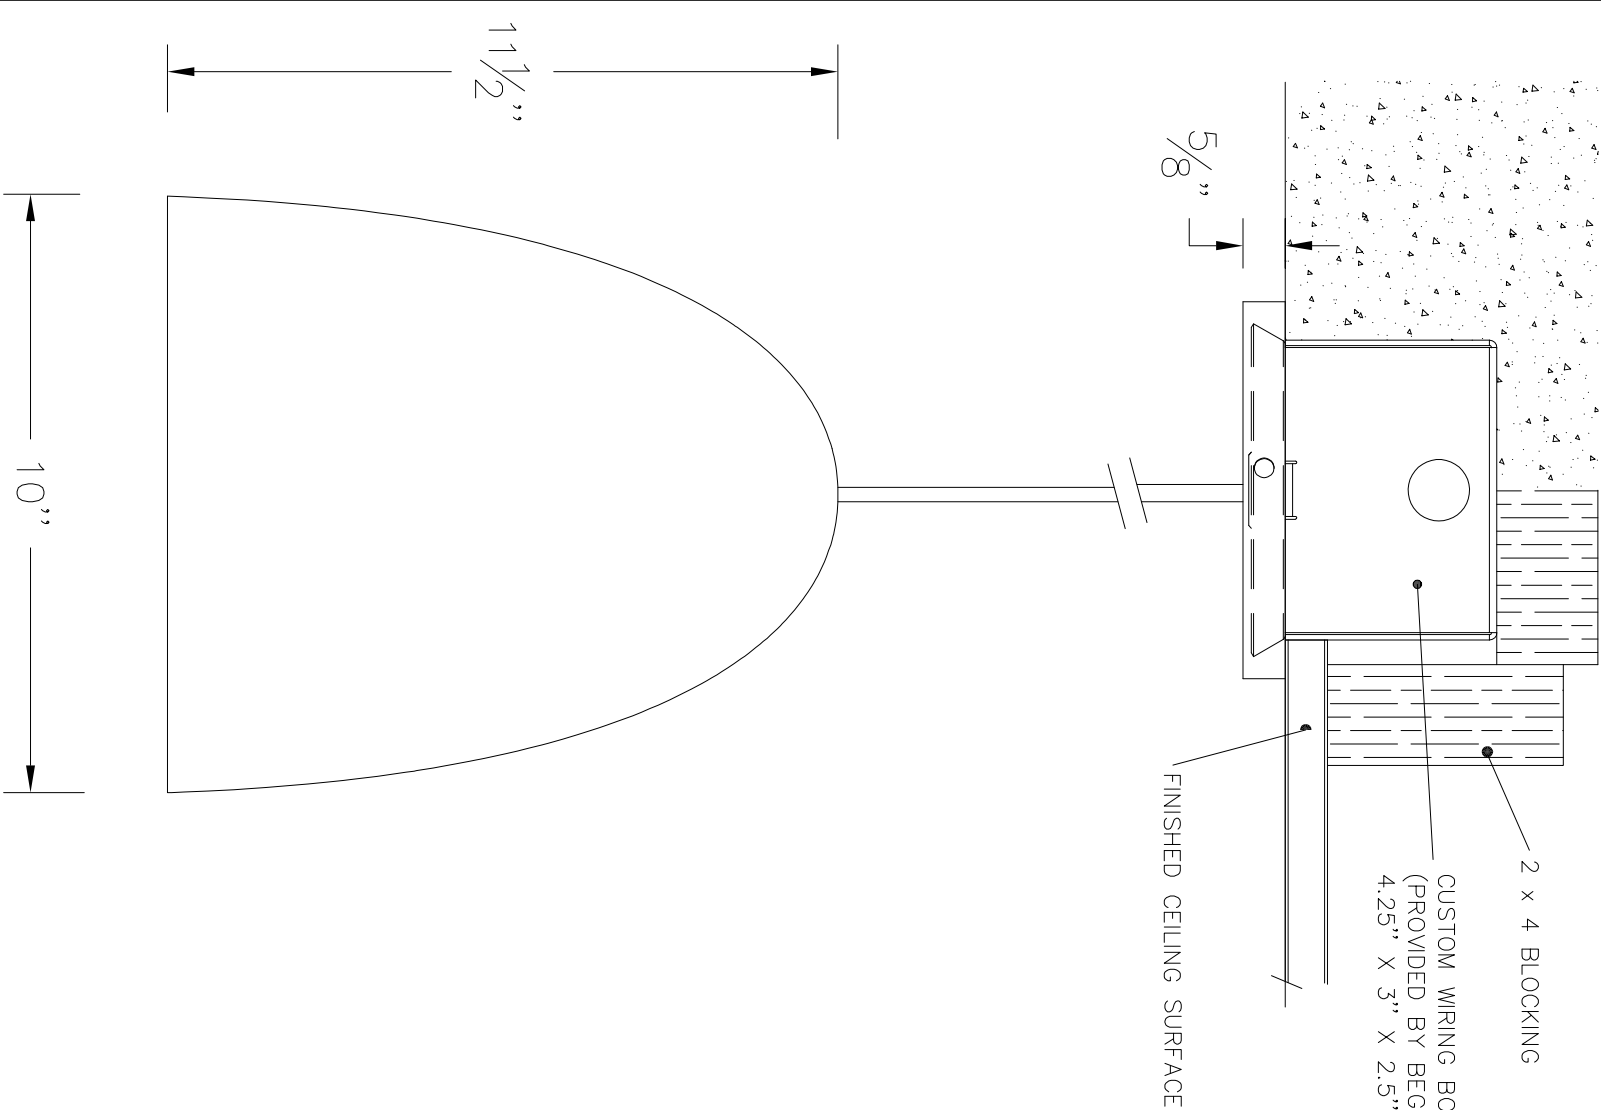


NOTES:

LUMINAIRE # 56 616.X WITH LOW PROFILE CANOPY
— SEE SPECIFICATIONS

STANDARD CANOPY


| CONCRETE INSTALLATION | HOLLOW WALL INSTALLATION |

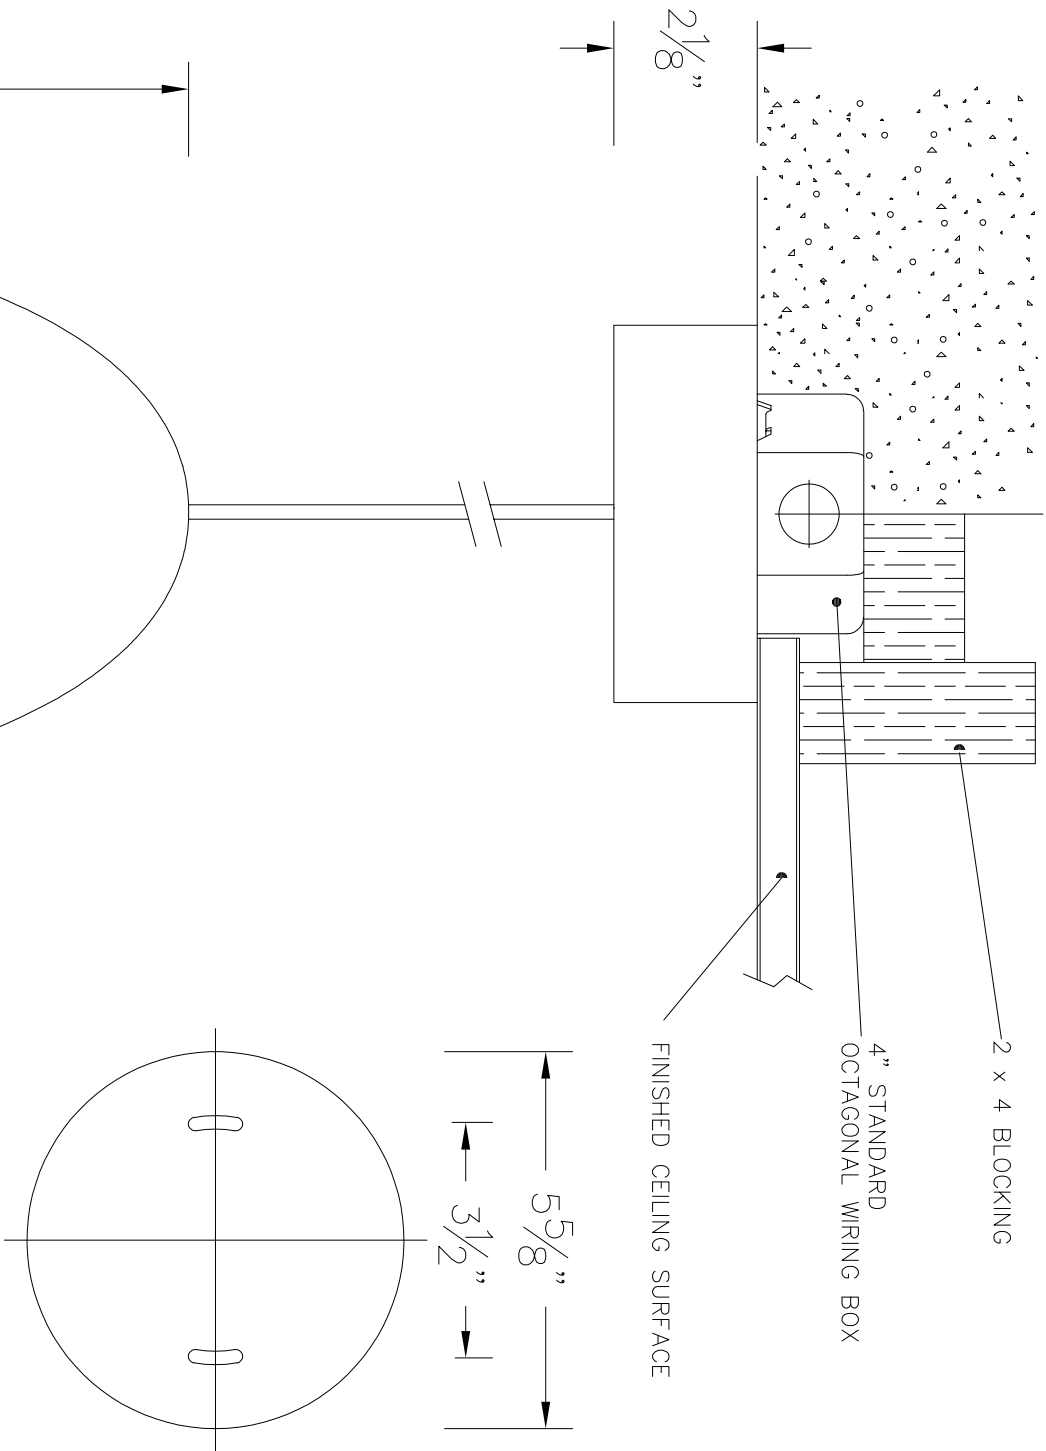

NOTES:

LUMINAIRE # 56 616.X WITH STANDARD CANOPY
— SEE SPECIFICATIONS

CANOPY MOUNTING PLATE

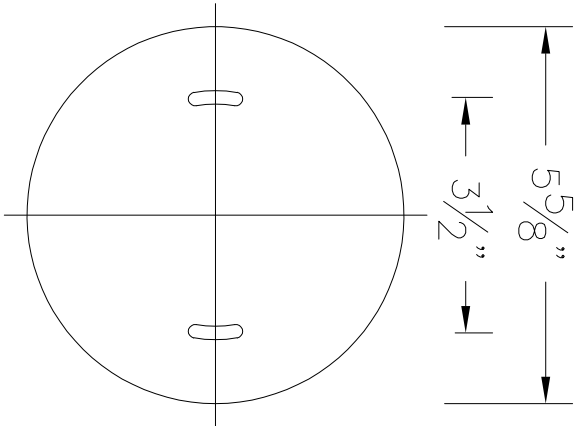

TYPE: _____

BEGA

1000 Bega Way
Carpinteria, Ca. 93013
(805) 684-0533

CAT NO.:	56 616.X		
PROJECT:	-		
LOCATION:	-		
DRAWN:	RA	DATE:	11/7/2017
		FILE NAME:	56616.dxf

SUBMITTAL APPROVAL

APPROVED BY: _____

SIGNED: _____ DATE: _____

DESCRIPTION

DATE

REV.

This print contains confidential information which is the property of BEGA U.S. By acceptance this information, the borrower agrees that it will not be used for any other purpose other than that which is was loaned.