


REV	CHANGED BY	DESCRIPTION	DATE

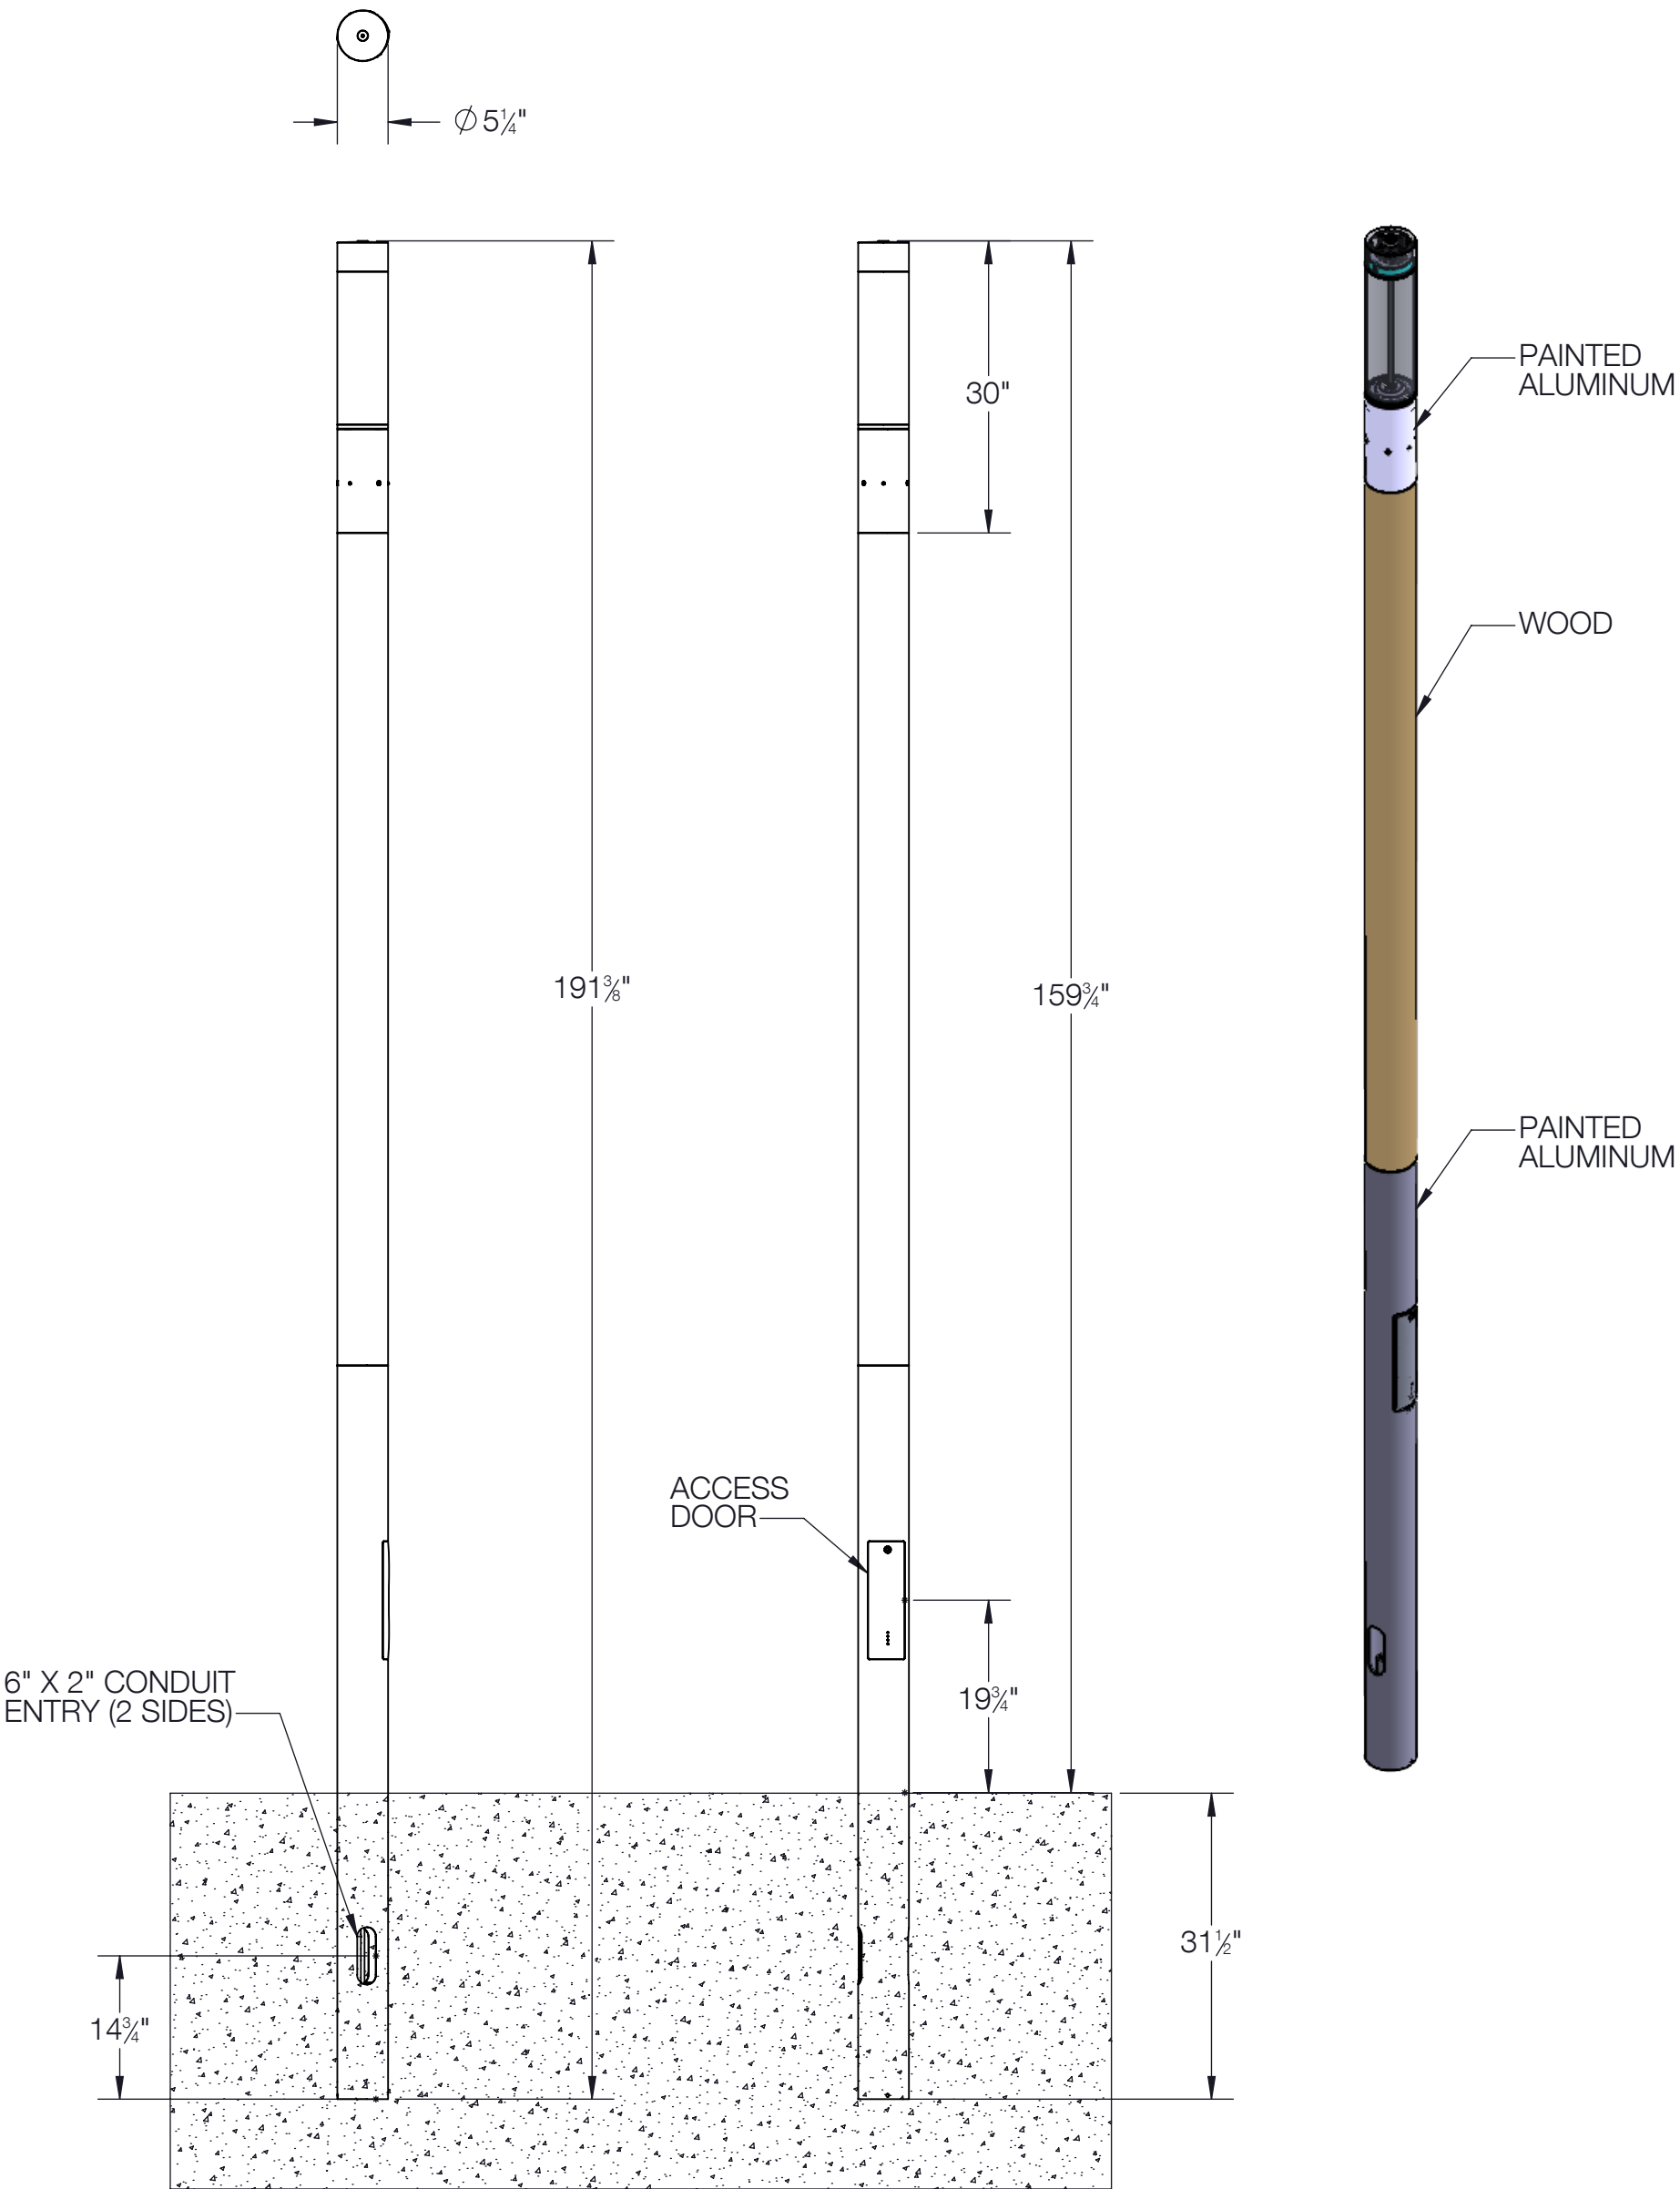

- NOTES:
- PRODUCT DESIGNED FOR DIRECT BURIAL INSTALLATION ONLY
  - MINIMUM BURIAL DEPTH 31-1/2"

BEGA			
1000 BEGA Way, Carpinteria, California 93013		P (805) 684-0533 - www.bega-us.com	
APPROVED: _____ DATE: _____		DESCRIPTION: WOOD BUILDING ELEMENT - SYMMETRIC	
TYPE: _____			
PROPRIETARY AND CONFIDENTIAL THE INFORMATION CONTAINED IN THIS DRAWING IS THE SOLE PROPERTY OF BEGA NORTH AMERICA, INC. ANY REPRODUCTION IN PART OR AS A WHOLE WITHOUT THE WRITTEN PERMISSION OF BEGA NORTH AMERICA, INC. IS PROHIBITED.		SIZE B	PART NO. 84492
		NOT TO SCALE	REV -
		10/18/2022	SHEET 1 OF 1