


| REV | CHANGED BY | DESCRIPTION | DATE |
|-----|------------|-------------|------|
| | | | |

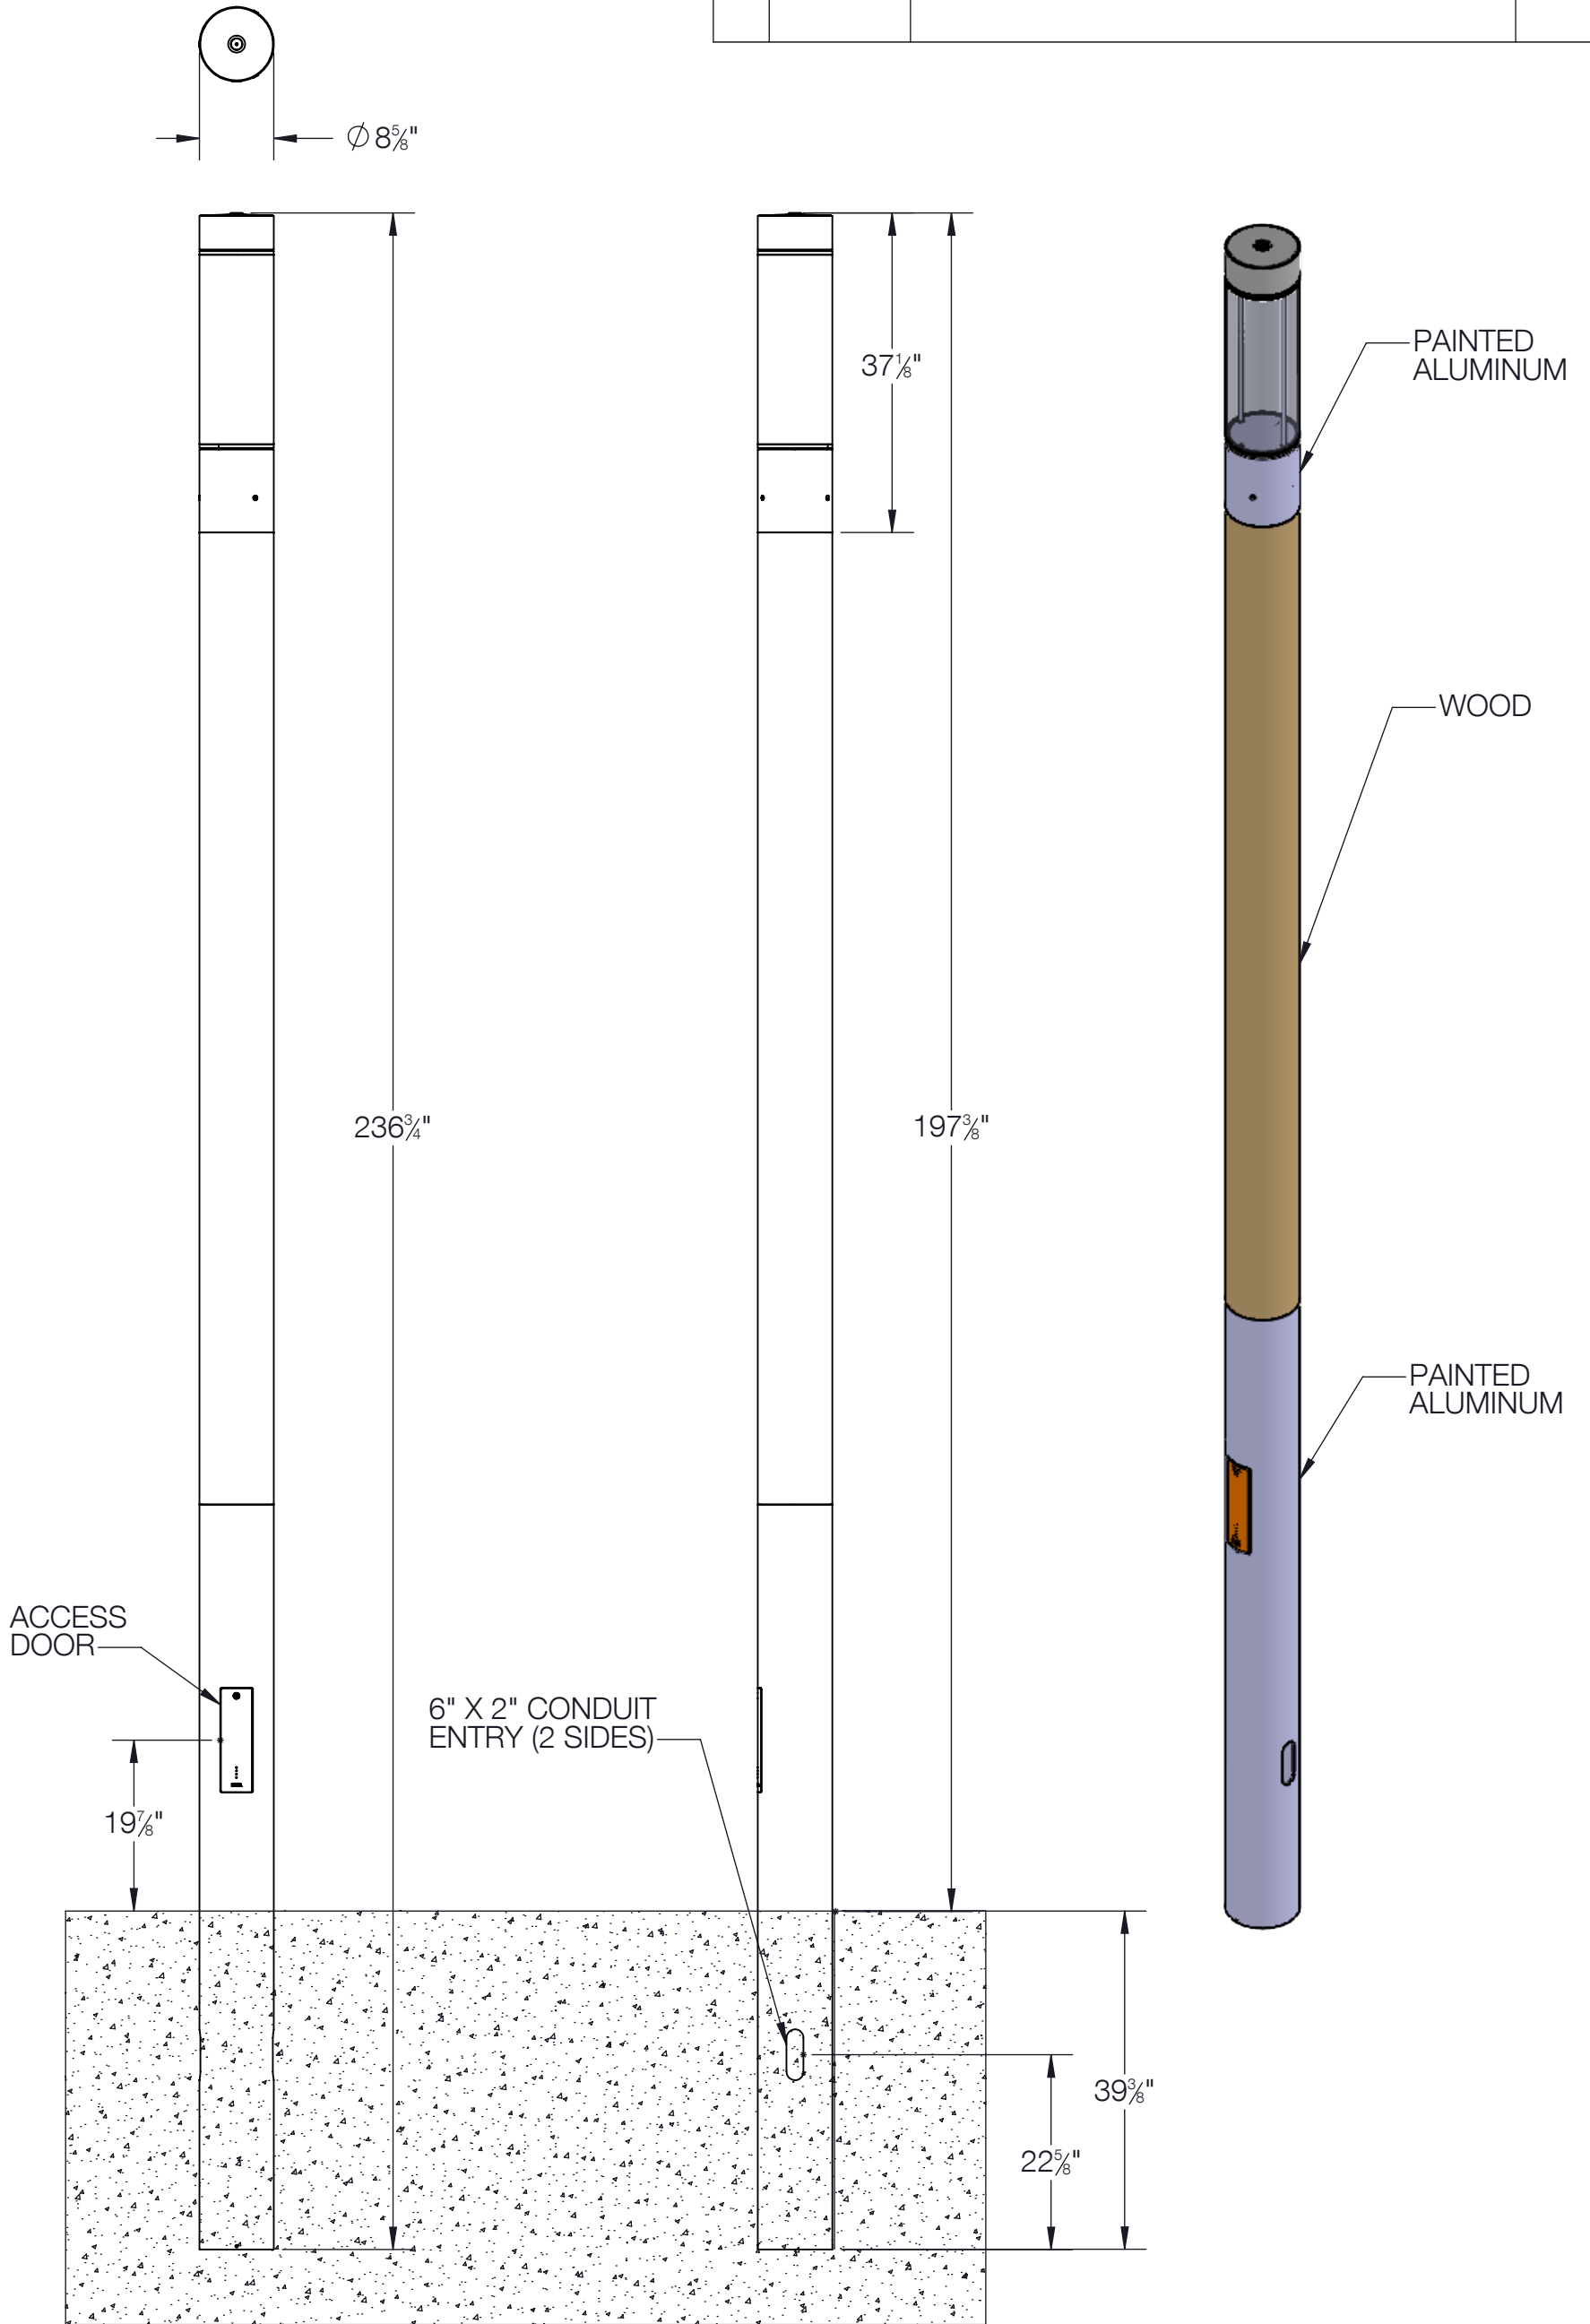

- NOTES:
1. PRODUCT DESIGNED FOR DIRECT BURIAL INSTALLATION ONLY
 2. MINIMUM BURIAL DEPTH 39-3/8"

| | | | |
|---|-------------|--|--------------------------|
| BEGA | | | |
| 1000 BEGA Way, Carpinteria, California 93013 | | P (805) 684-0533 - www.bega-us.com | |
| APPROVED: _____ | DATE: _____ | DESCRIPTION: WOOD BUILDING ELEMENT - SYMMETRIC | |
| TYPE: _____ | | SIZE B | PART NO. 84494 |
| PROPRIETARY AND CONFIDENTIAL THE INFORMATION CONTAINED IN THIS DRAWING IS THE SOLE PROPERTY OF BEGA NORTH AMERICA, INC. ANY REPRODUCTION IN PART OR AS A WHOLE WITHOUT THE WRITTEN PERMISSION OF BEGA NORTH AMERICA, INC. IS PROHIBITED. | | REV - | NOT TO SCALE |
| | | 11/8/2022 | SHEET 1 OF 1 |